




1 South Elevation
SCALE: 1/4" = 1'-0"

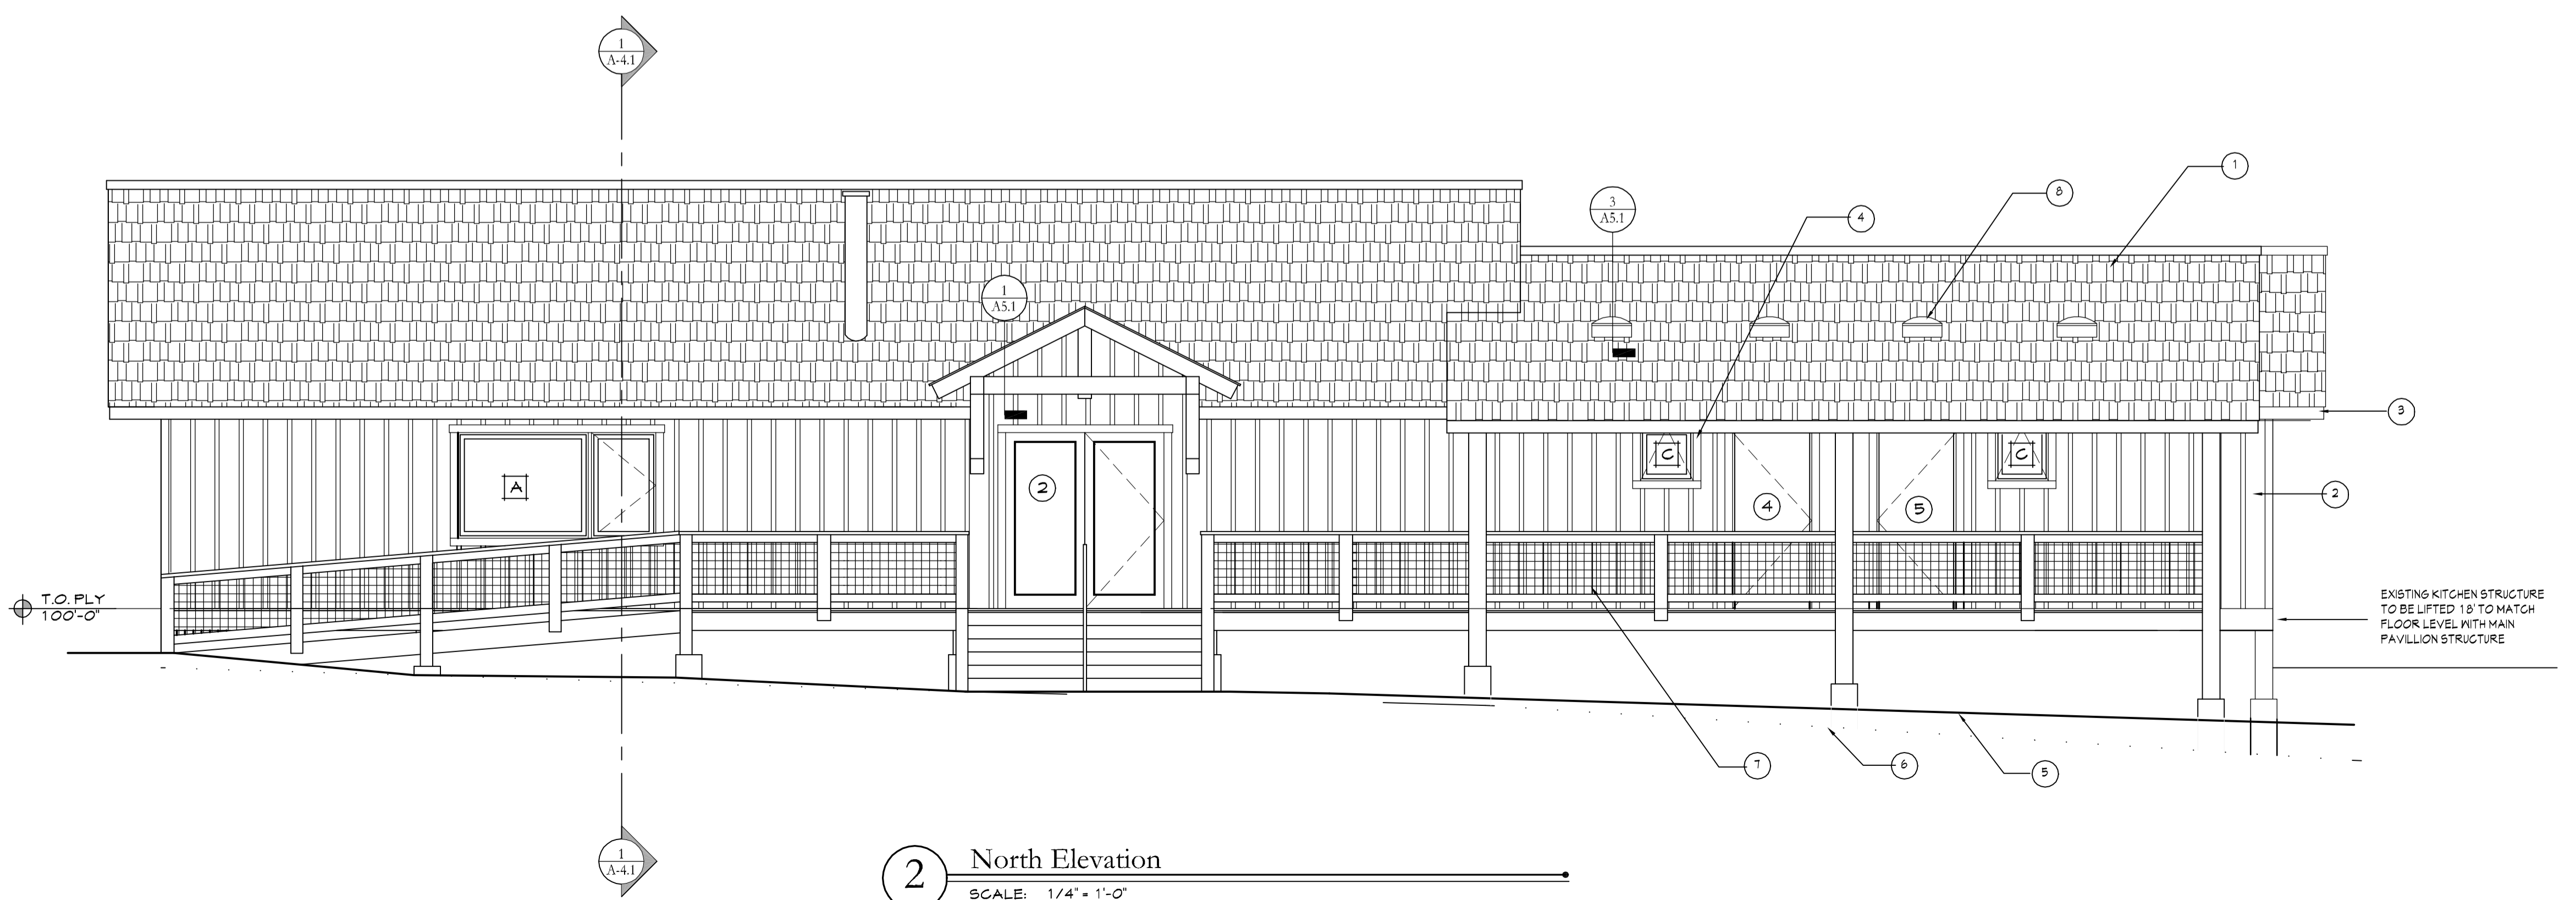

2 North Elevation
SCALE: 1/4" = 1'-0"